


SECOND FLOOR PLAN



SCALE: 3/16" = 1'-0"

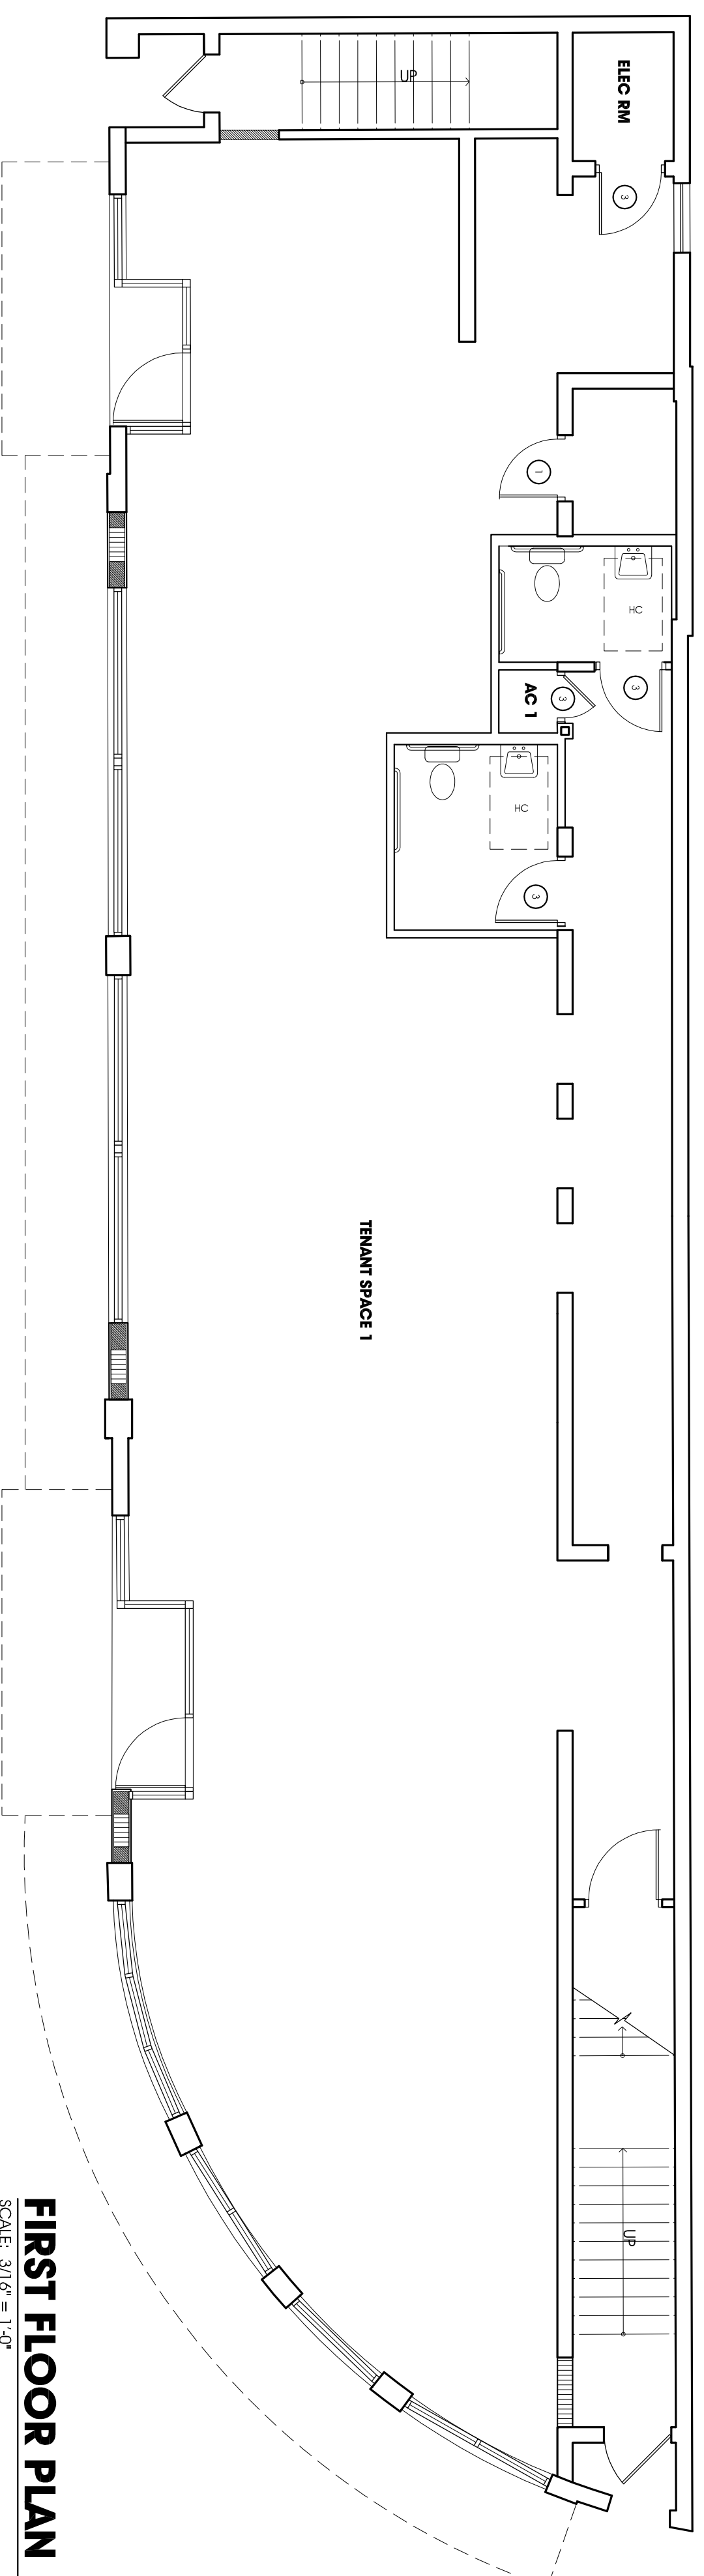

FIRST FLOOR PLAN



SCALE: 3/16" = 1'-0"

LOCUS
ARCHITECTURE
INCORPORATED
345 Alhambra Avenue
Suite 200
Miami, FL 33134
Tel: (305) 448-5610
Fax: (305) 448-9857
License No. AA0007233

CONSULTANTS

NO.	SUBMITAL/REVISION	DATE
1	OWNER REVIEW	10-13-2004
2	PERMIT SET	03-22-2004
3	BIDS. DEPT. REVIEW	05-05-2004

PROJECT
<p>Attention to Five Points Building</p> <p>2231 SW 13th Avenue Miami, FL 33145</p>

DRAWING
<p>First and Second Floor Plans</p>

SCALE	SCALE
3/16" = 1'-0"	3/16" = 1'-0"
DRAWN	REVIEWED
NO.	NO.
NO.	NO.
NO.	NO.

SHEET NO. **TI**